




KULTURZENTRUM BURGSCHAUENE STADECK
GRUNDRISS ERDGESCHOSS - BESTUHLUNG VARIANTE 1 - M. 1:100

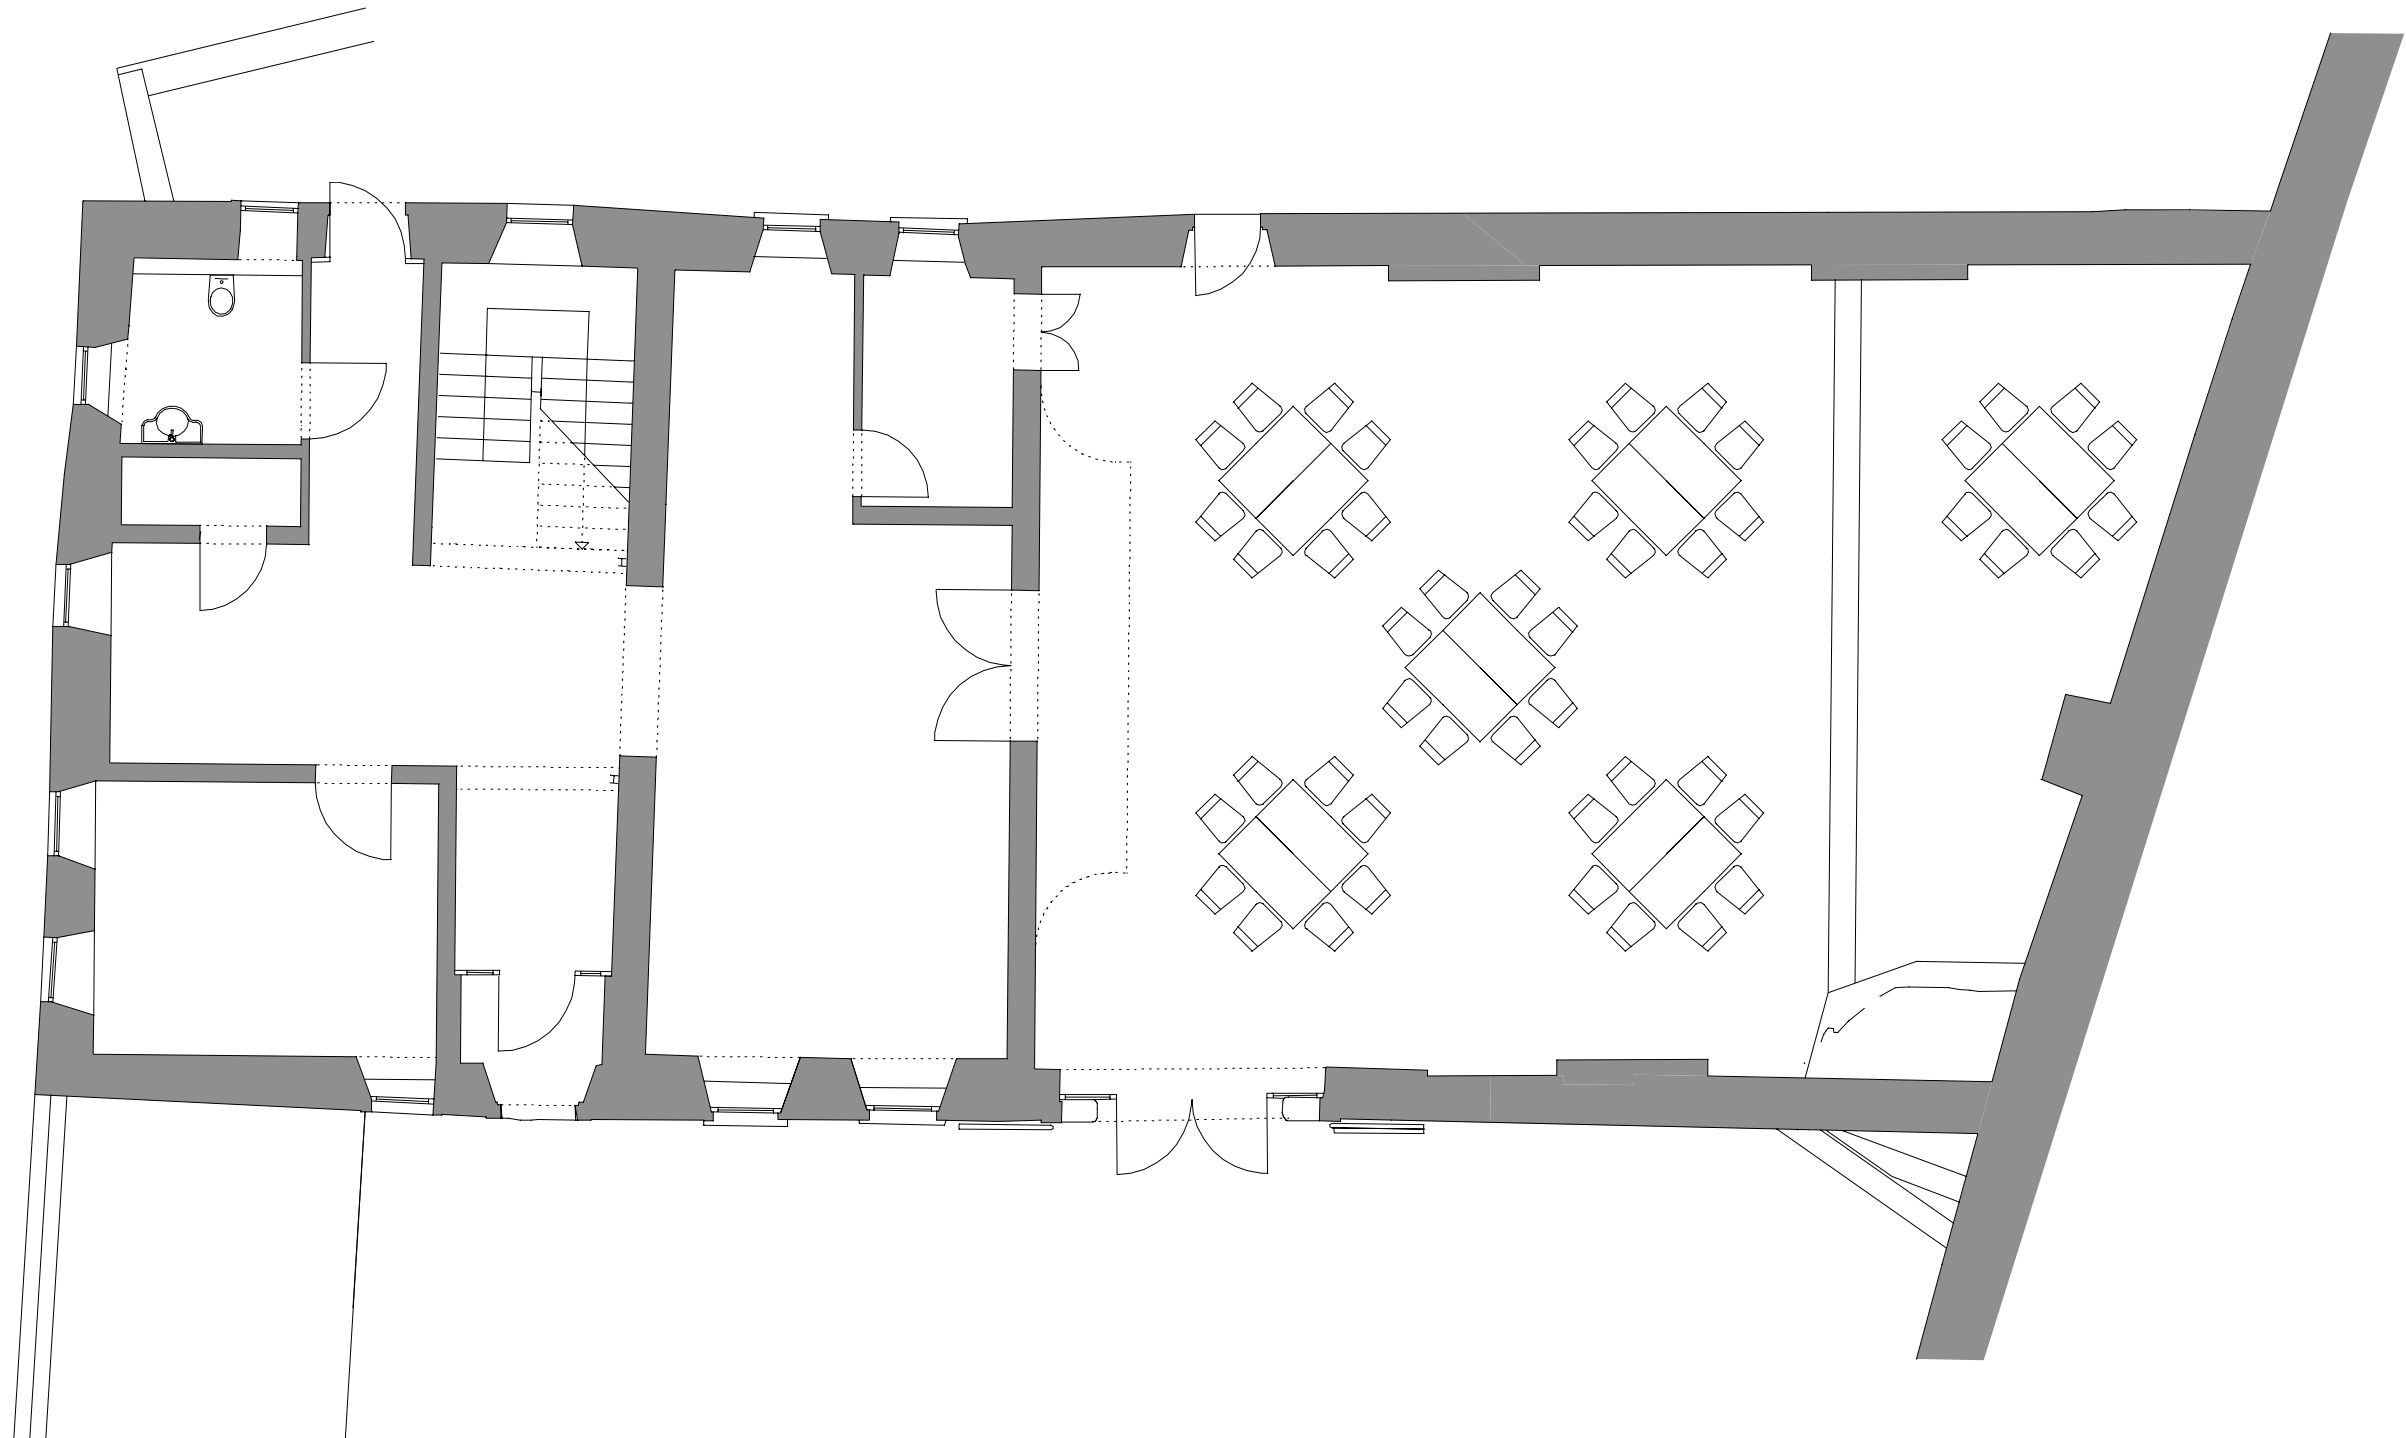


KULTURZENTRUM BURGSCHAUENE STADECK
GRUNDRISS ERDGESCHOSS - BESTUHLUNG VARIANTE 4 - M. 1:100

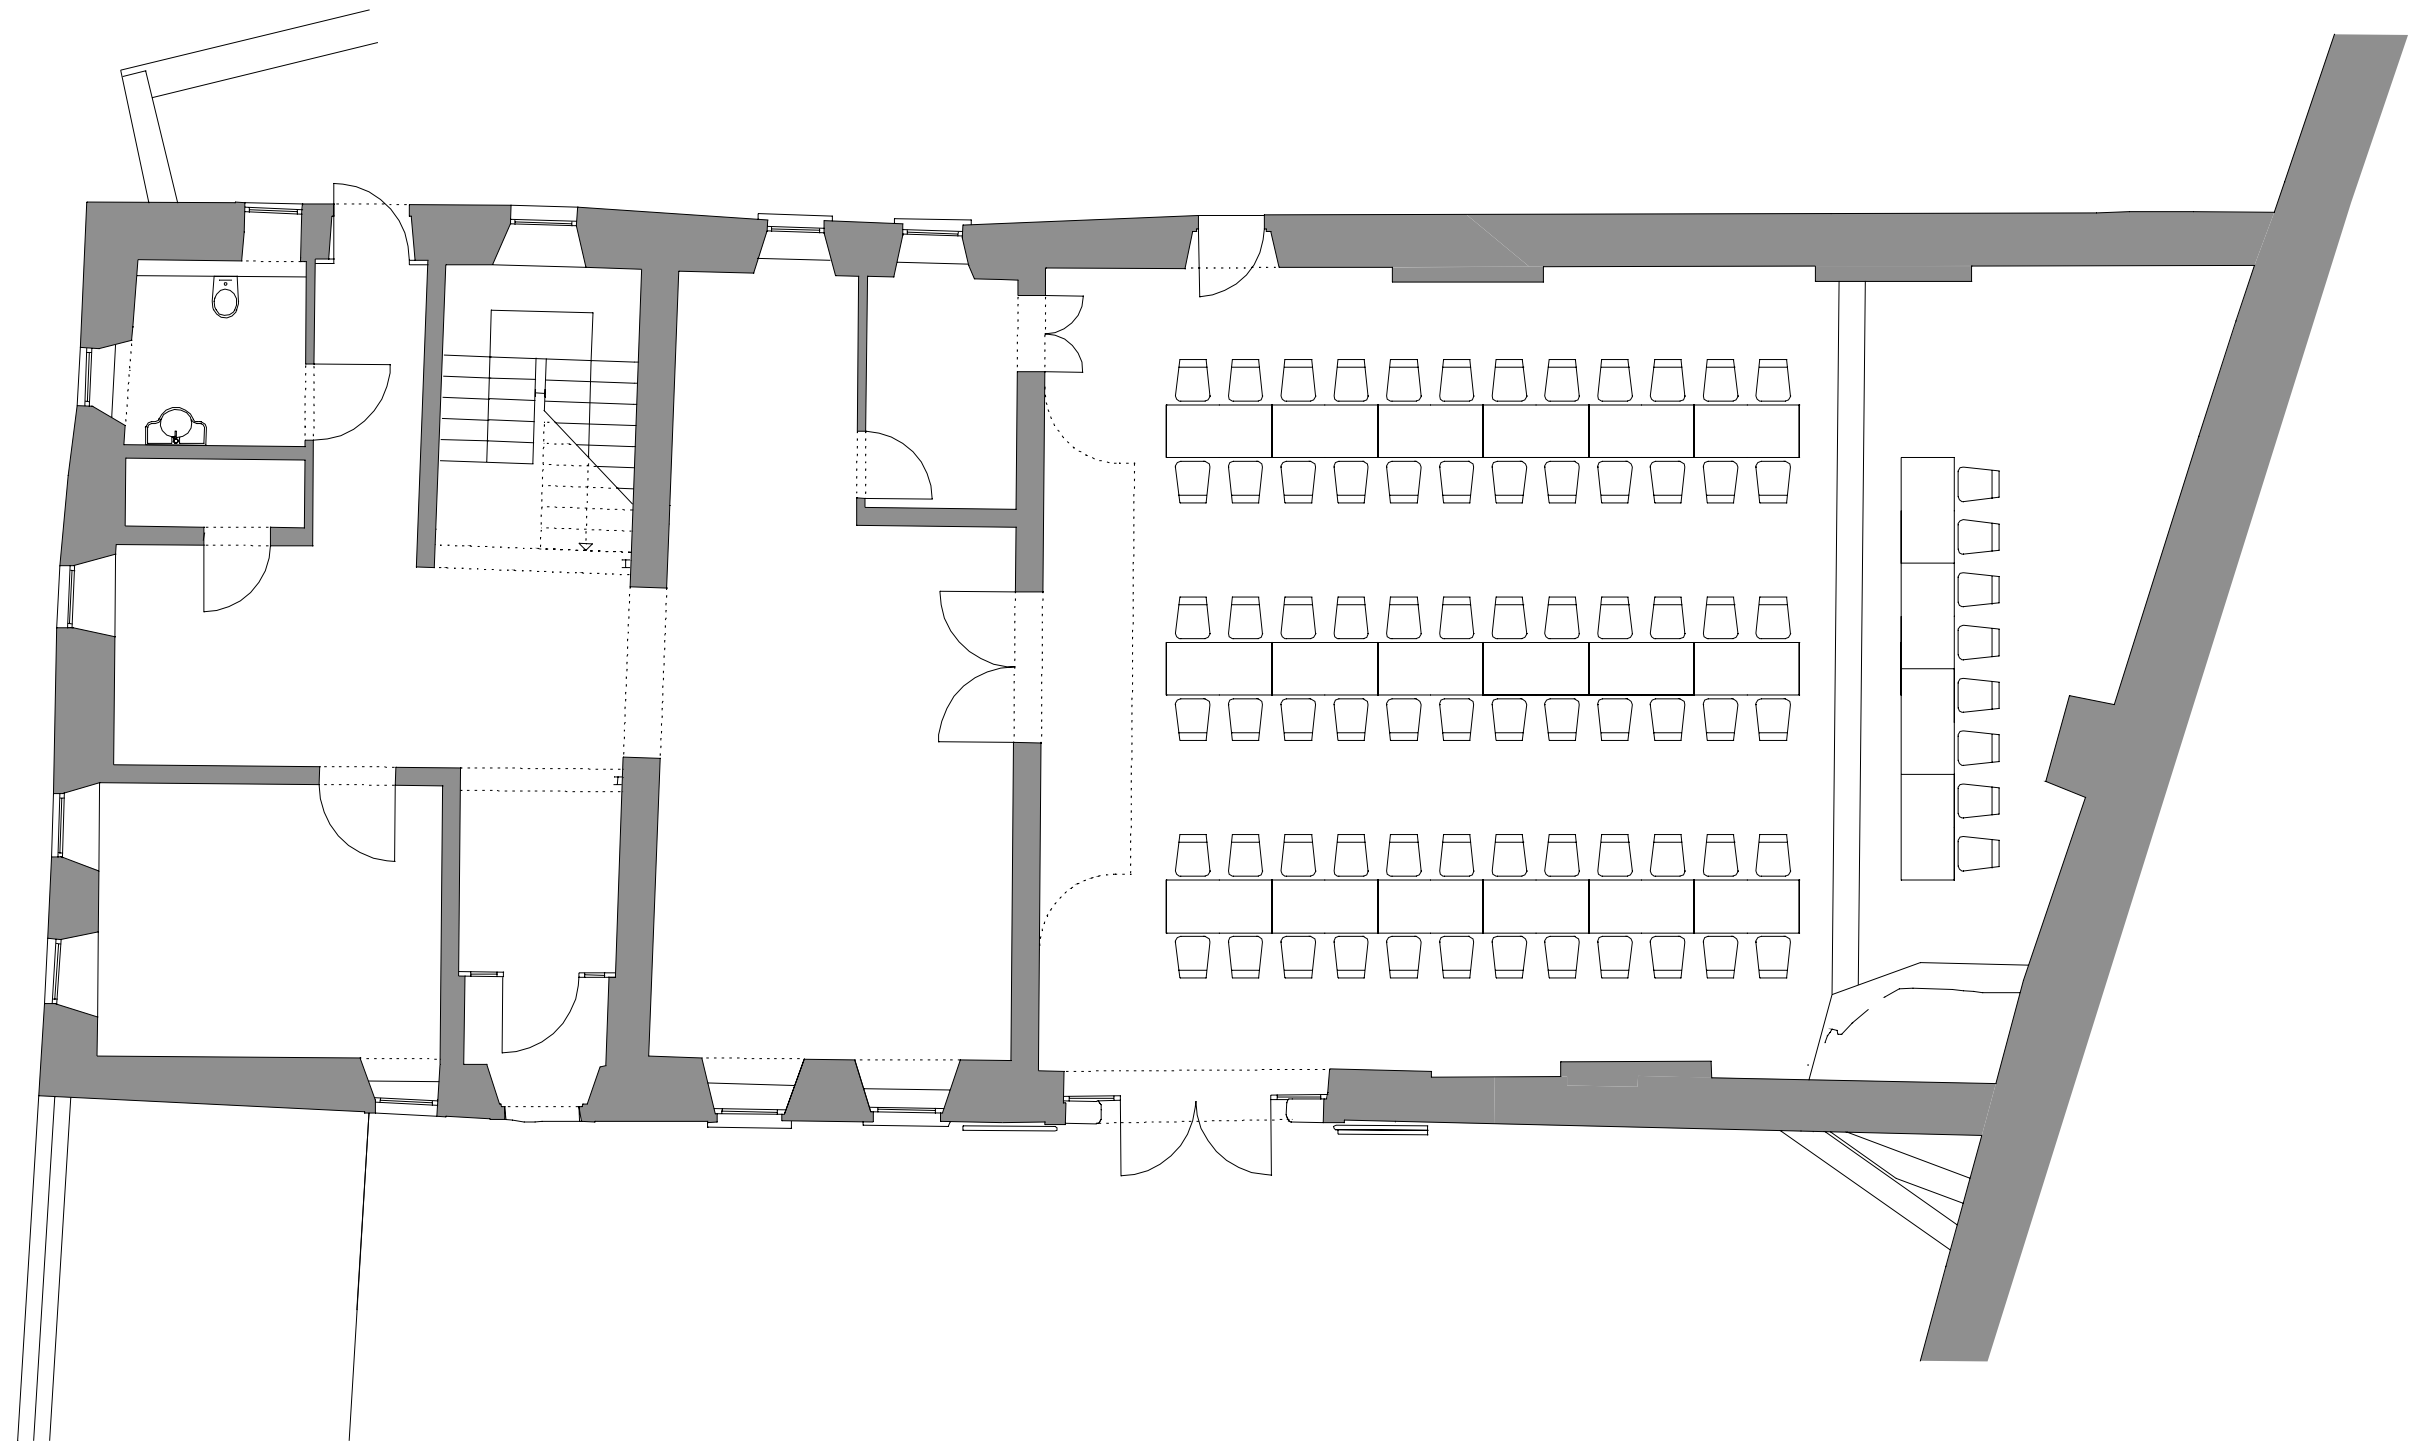

KULTURZENTRUM BURGSCHEUNE STADECK
GRUNDRISS ERDGESCHOSS - BESTUHLUNG VARIANTE 3 - M. 1:100

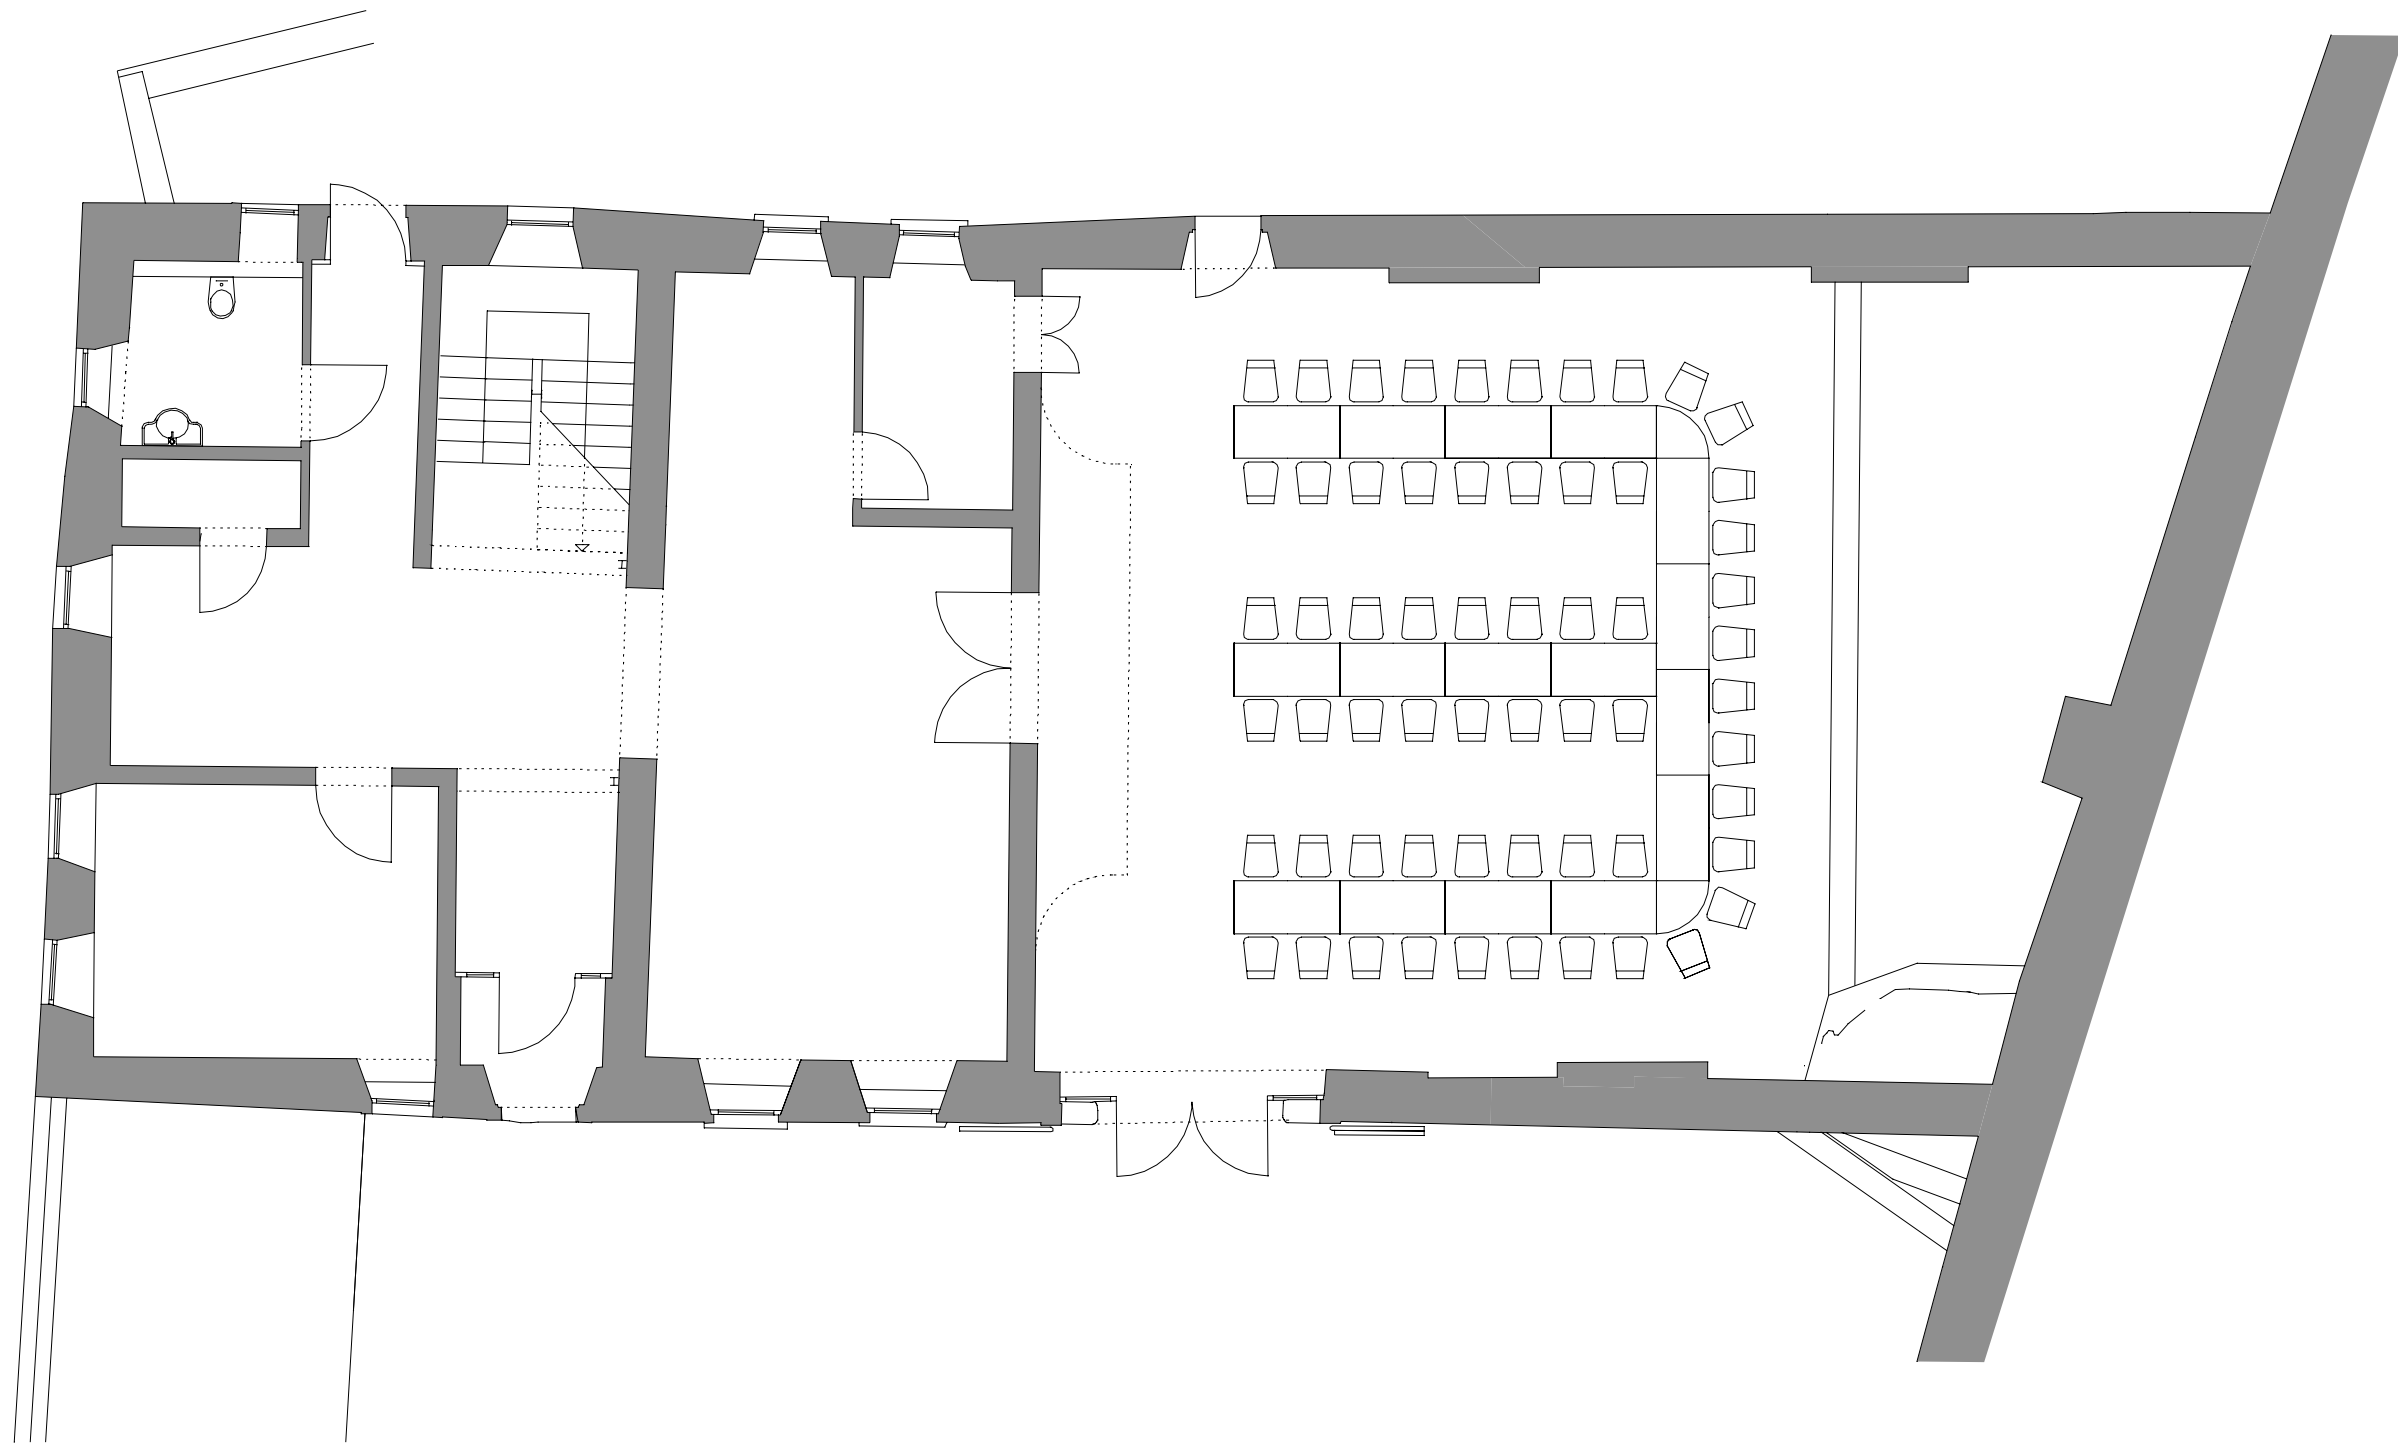

KULTURZENTRUM BURGSCHAUENE STADECK
GRUNDRISS ERDGESCHOSS - BESTUHLUNG VARIANTE 2 - M. 1:100

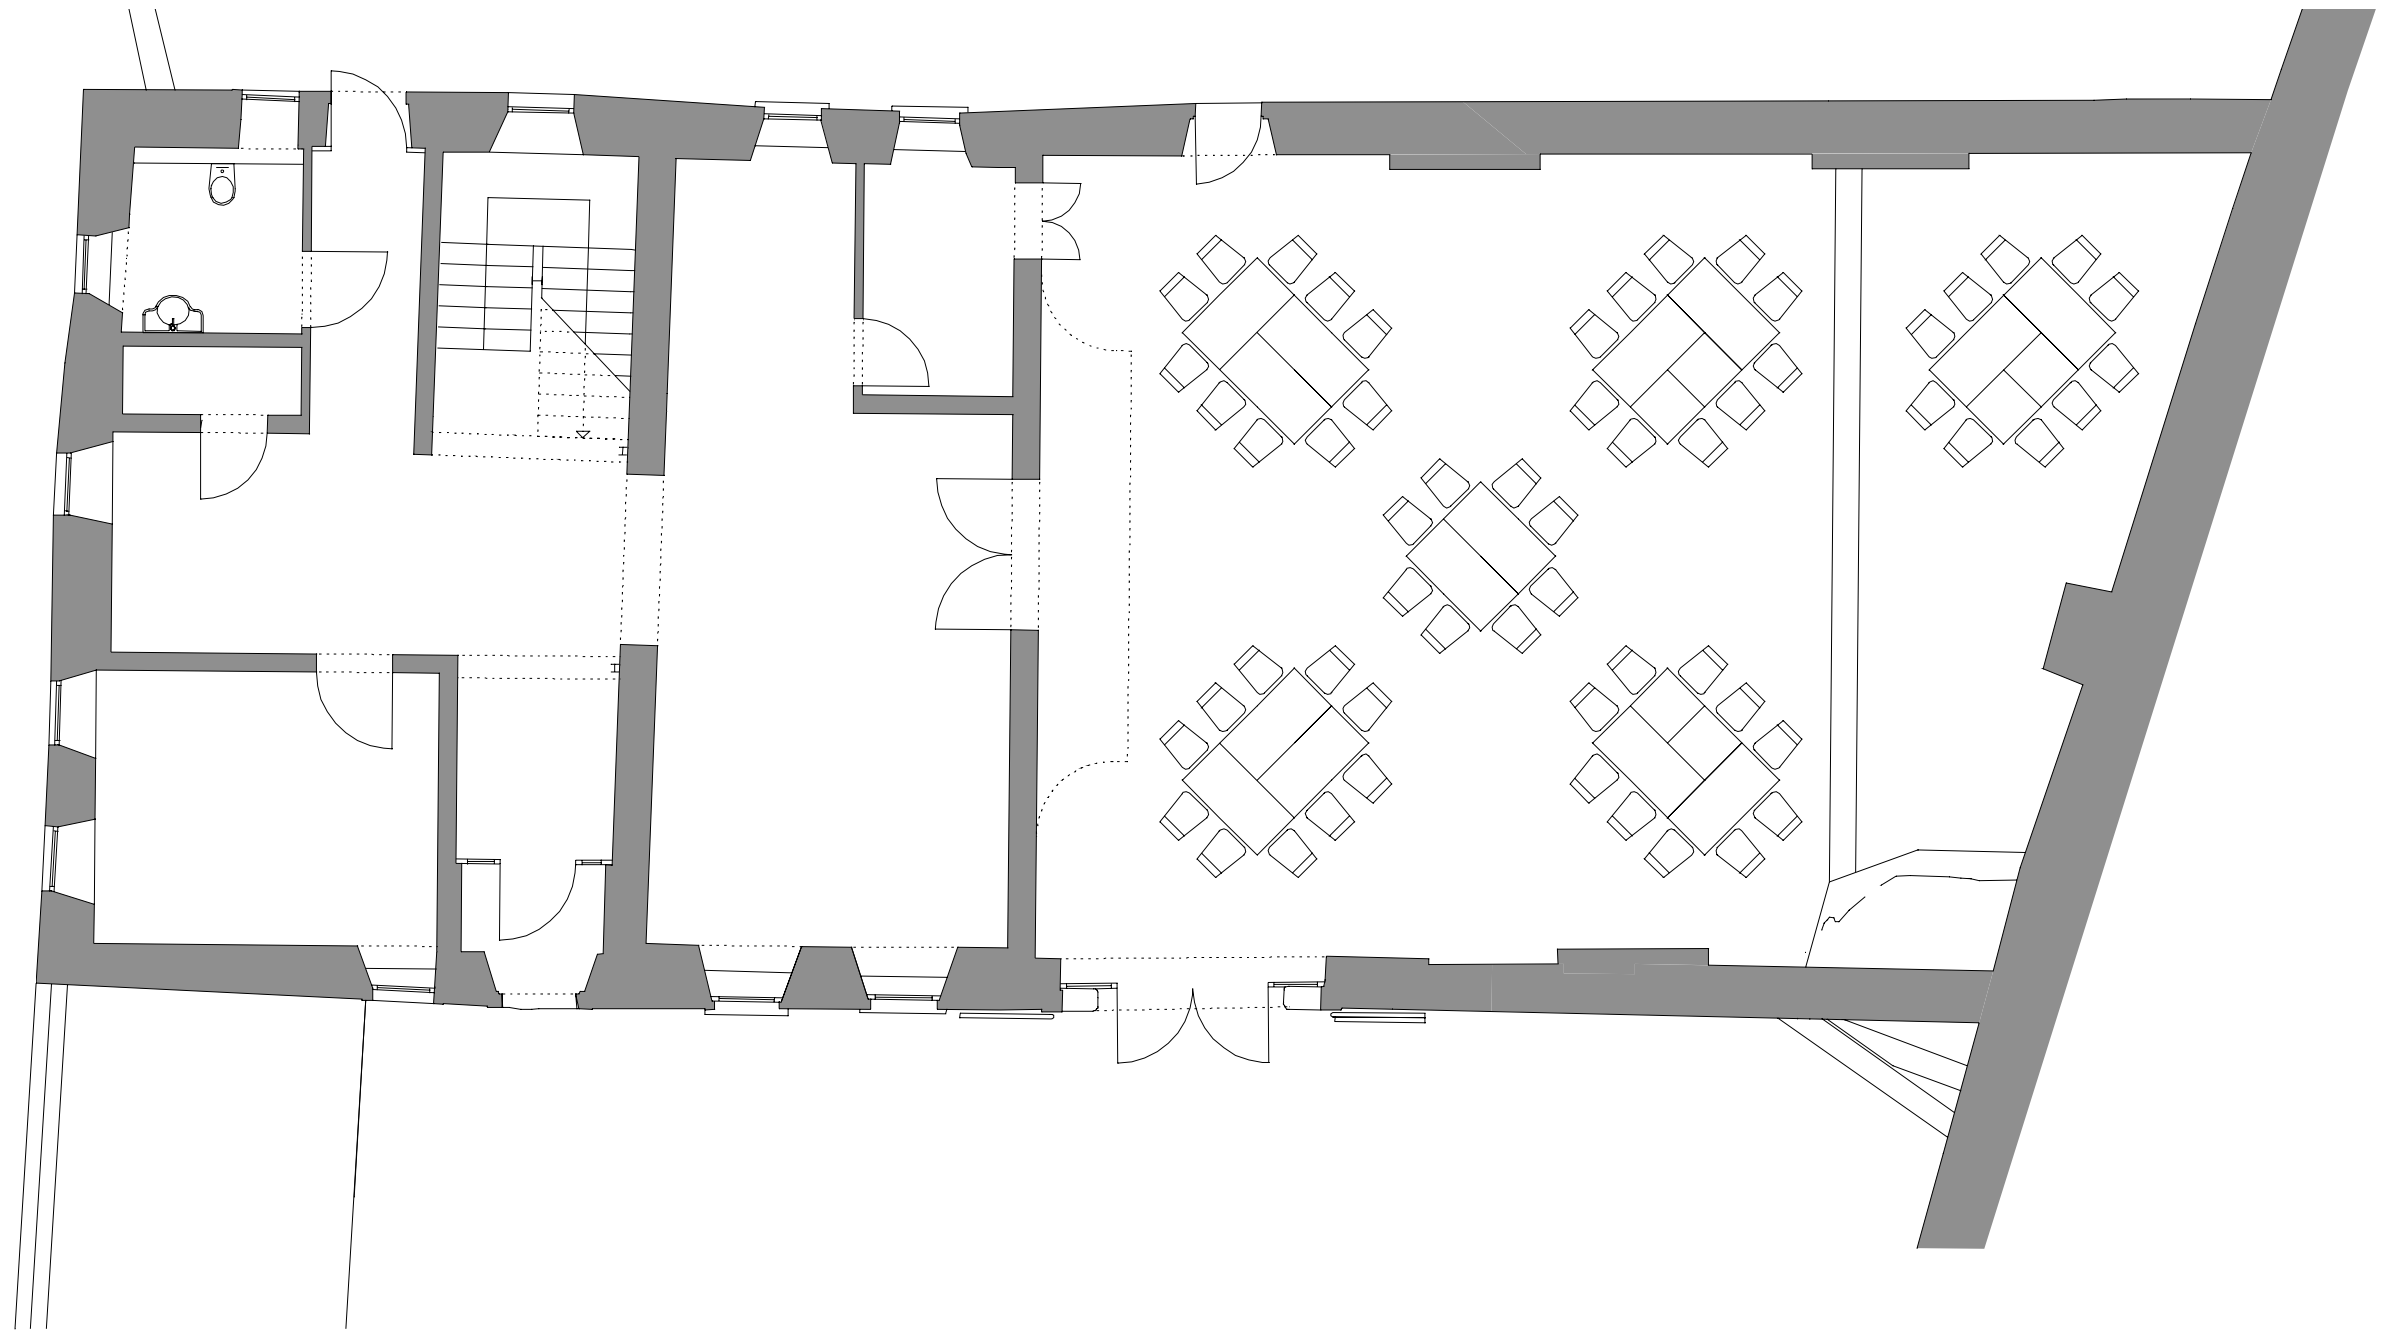

KULTURZENTRUM BURGSCHAUENE STADECK
GRUNDRISS ERDGESCHOSS - BESTUHLUNG VARIANTE 5 - M. 1:100